



DATE:	
DESIGN GROUP	
ARCHITECT: ALICE KIMM, FAMA	LIC. NO. C-25438
DESIGNED BY:	
DRAWN BY:	
CHECKED BY:	
APPROVED BY:	

WORK ORDER NO.
 E1908188
 SHEET NO.
 A2.00
 SHEET X OF X SHEETS

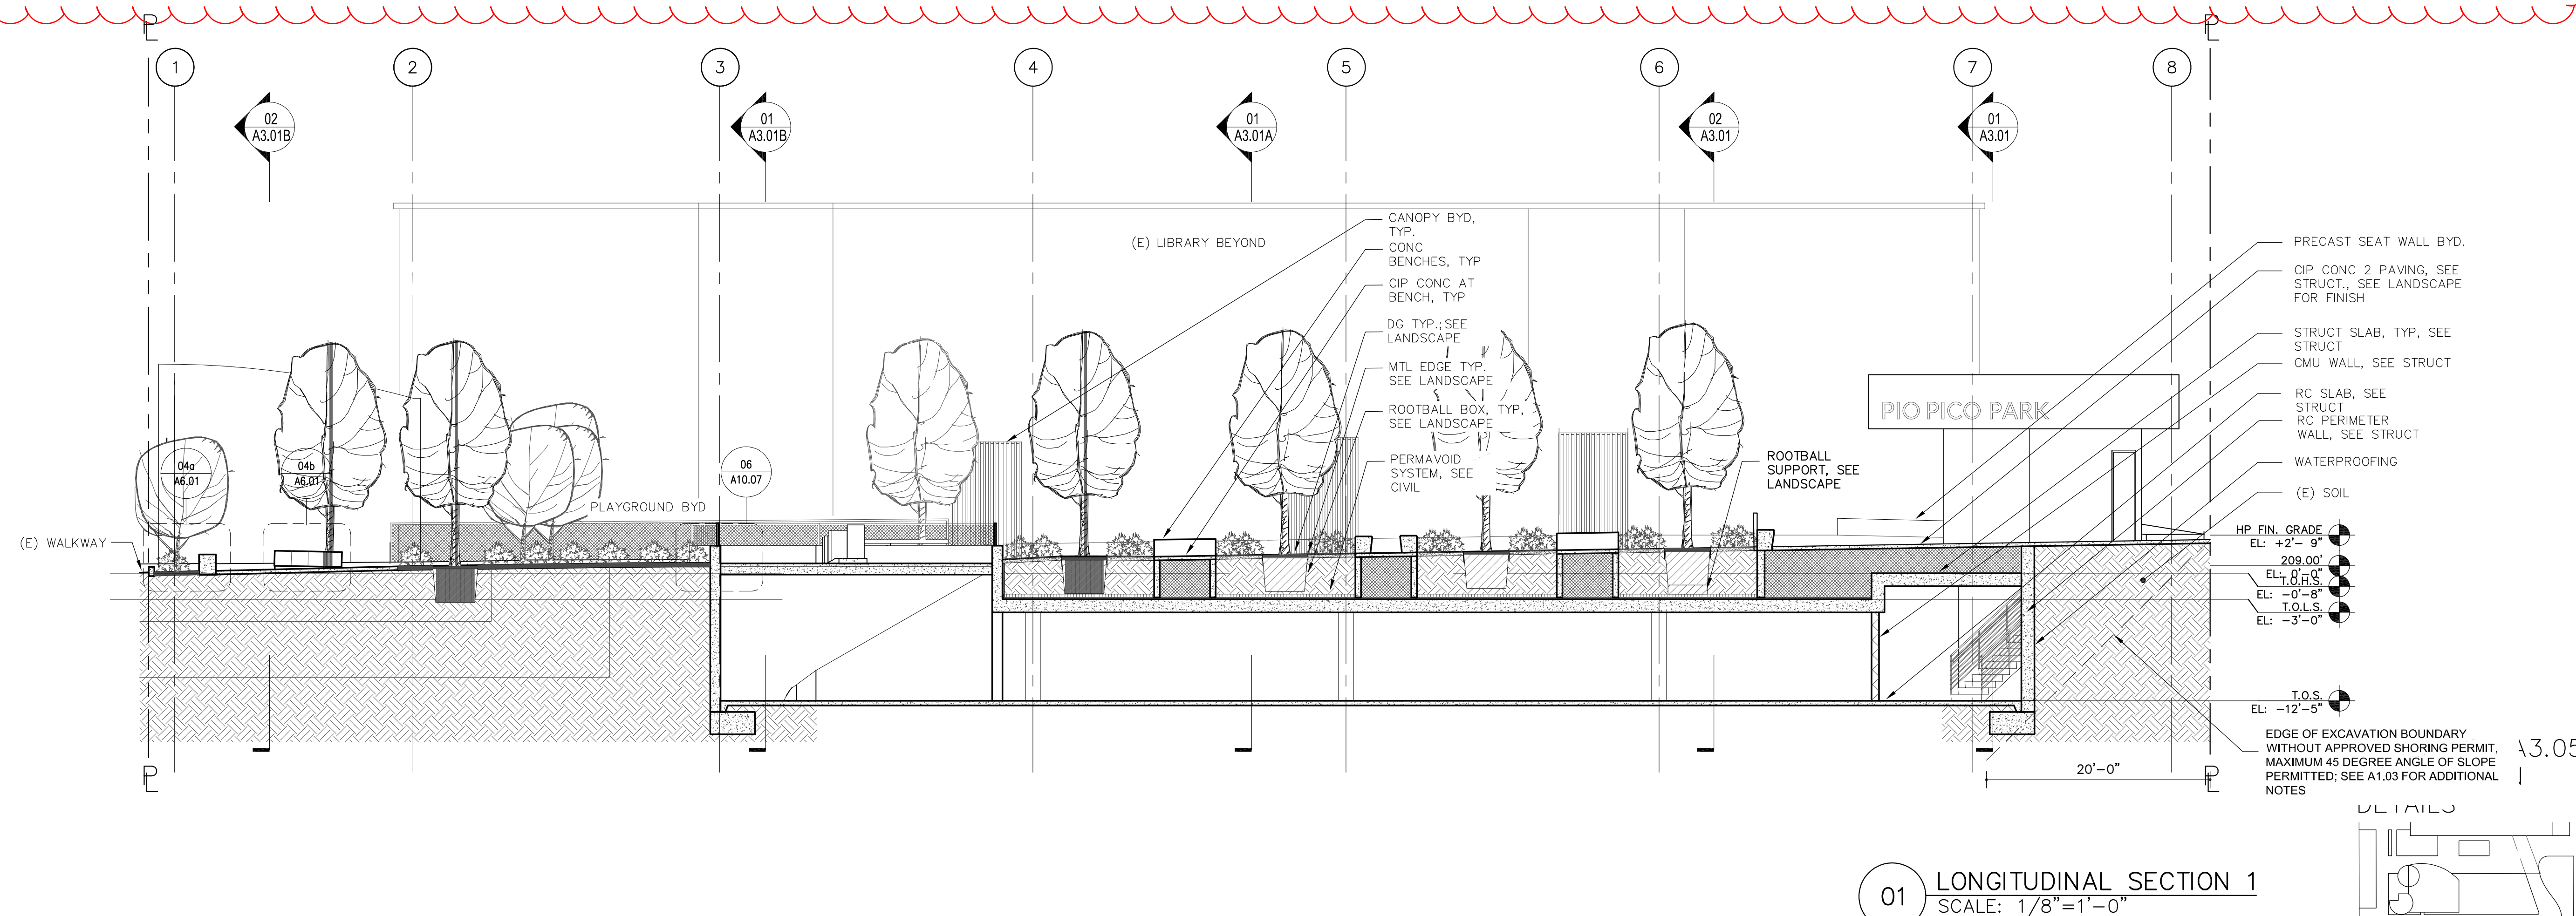

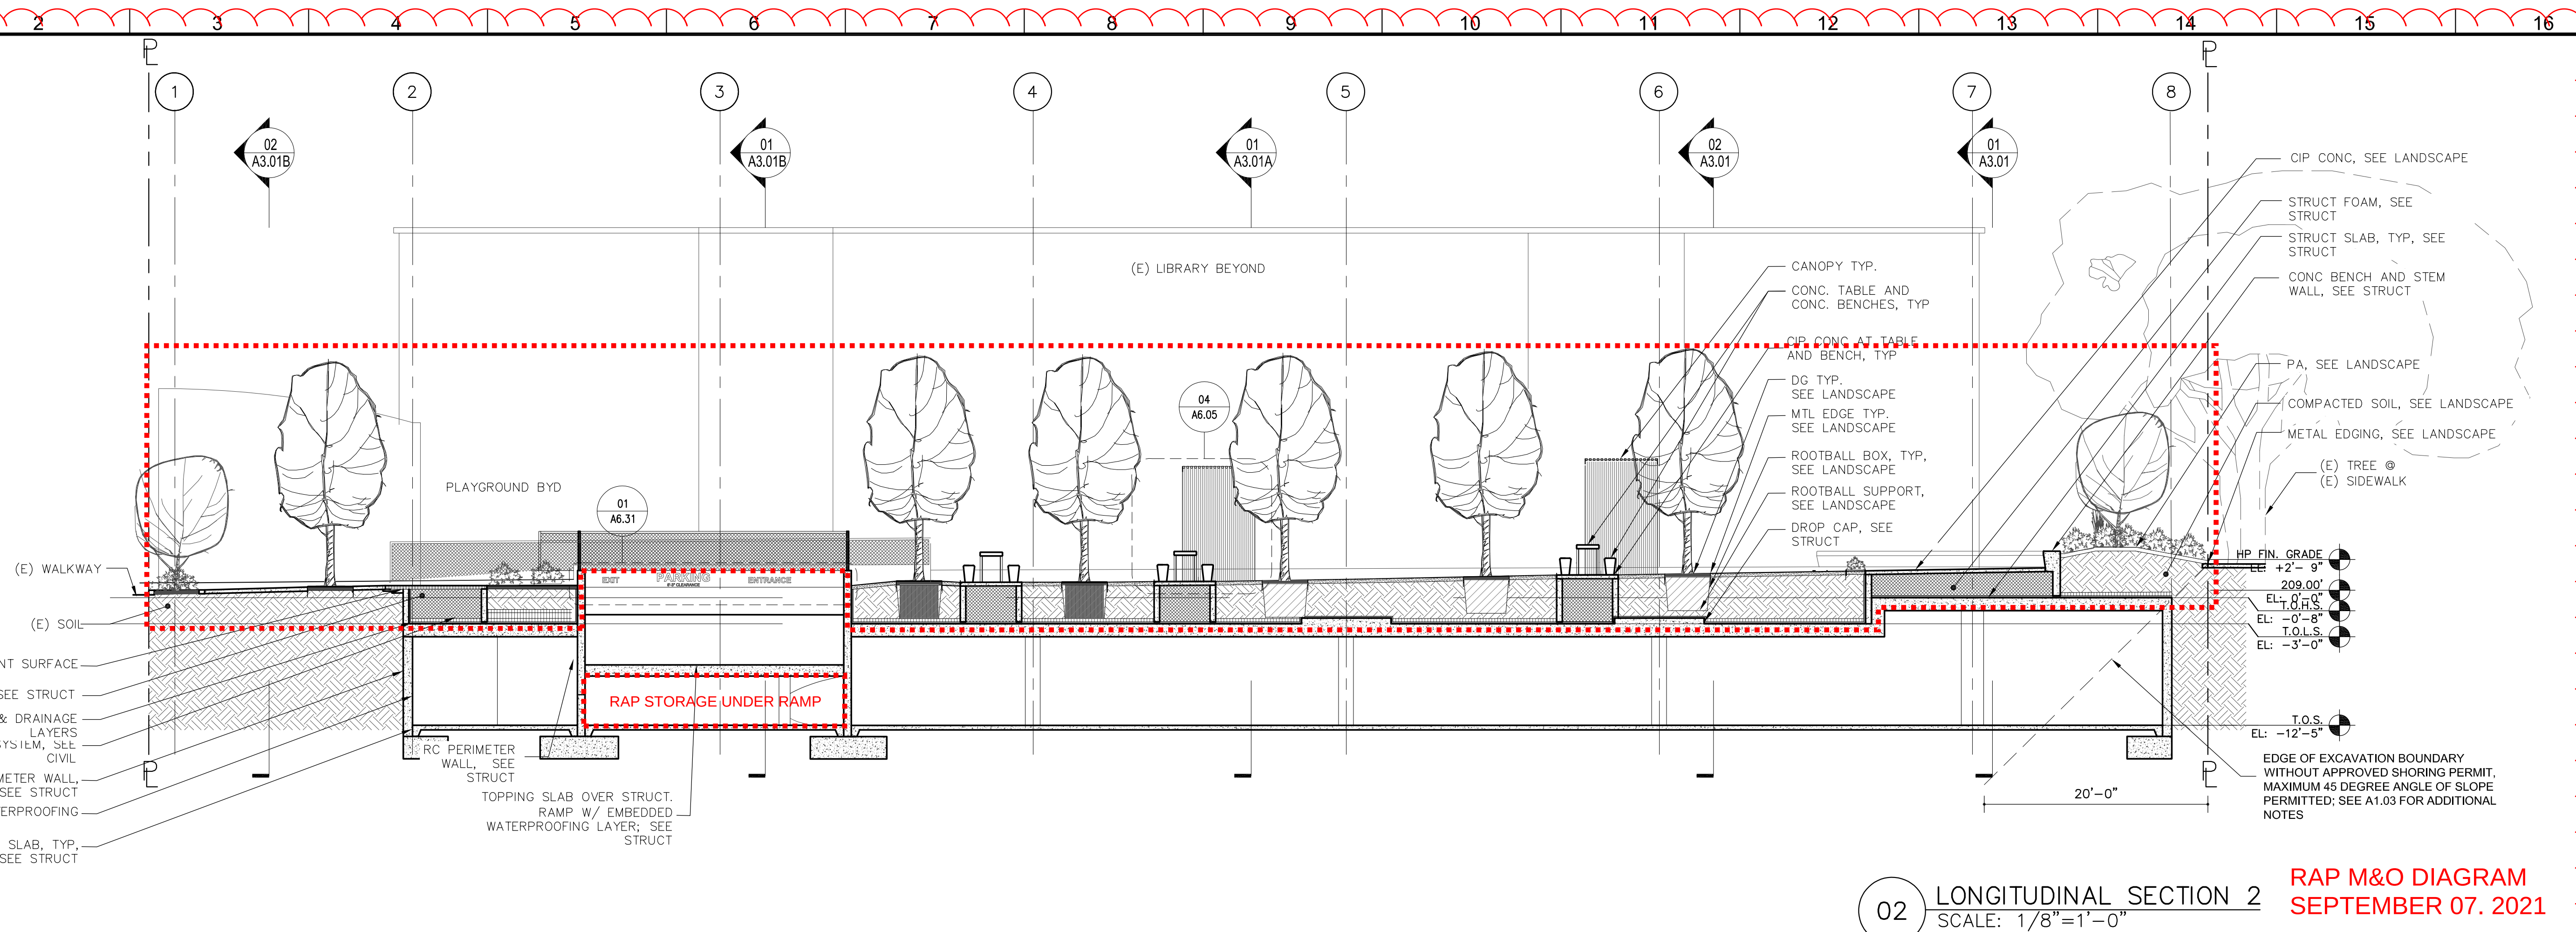



THE CITY OF LOS ANGELES OR ITS OFFICERS OR AGENTS SHALL NOT BE RESPONSIBLE FOR THE ACCURACY OR COMPLETENESS OF ELECTRONIC COPIES OF THIS PLAN SHEET.

REVISION DATES
(DESIGN STAGE ONLY)

Sheet Version 4.0

Z:\PIO PICO POCKET PARK\DRAWINGS\03 CONSTRUCTION DOCUMENTS\CAD\A3.01 - A3.02 - SECTIONS.DWG 9/7/2021 2:09 PM

